
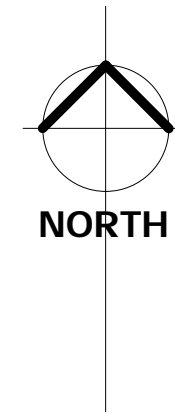



DASHED LINE INDICATES ROOF LINE

ROOFING STRUCTURE


140 mm X 45mm TIMBER RAFTERS  
WITH 2.7m MAX. SPAN @ 480mm  
SPACINGS, IN ACCORDANCE WITH  
NZS 3604:2011

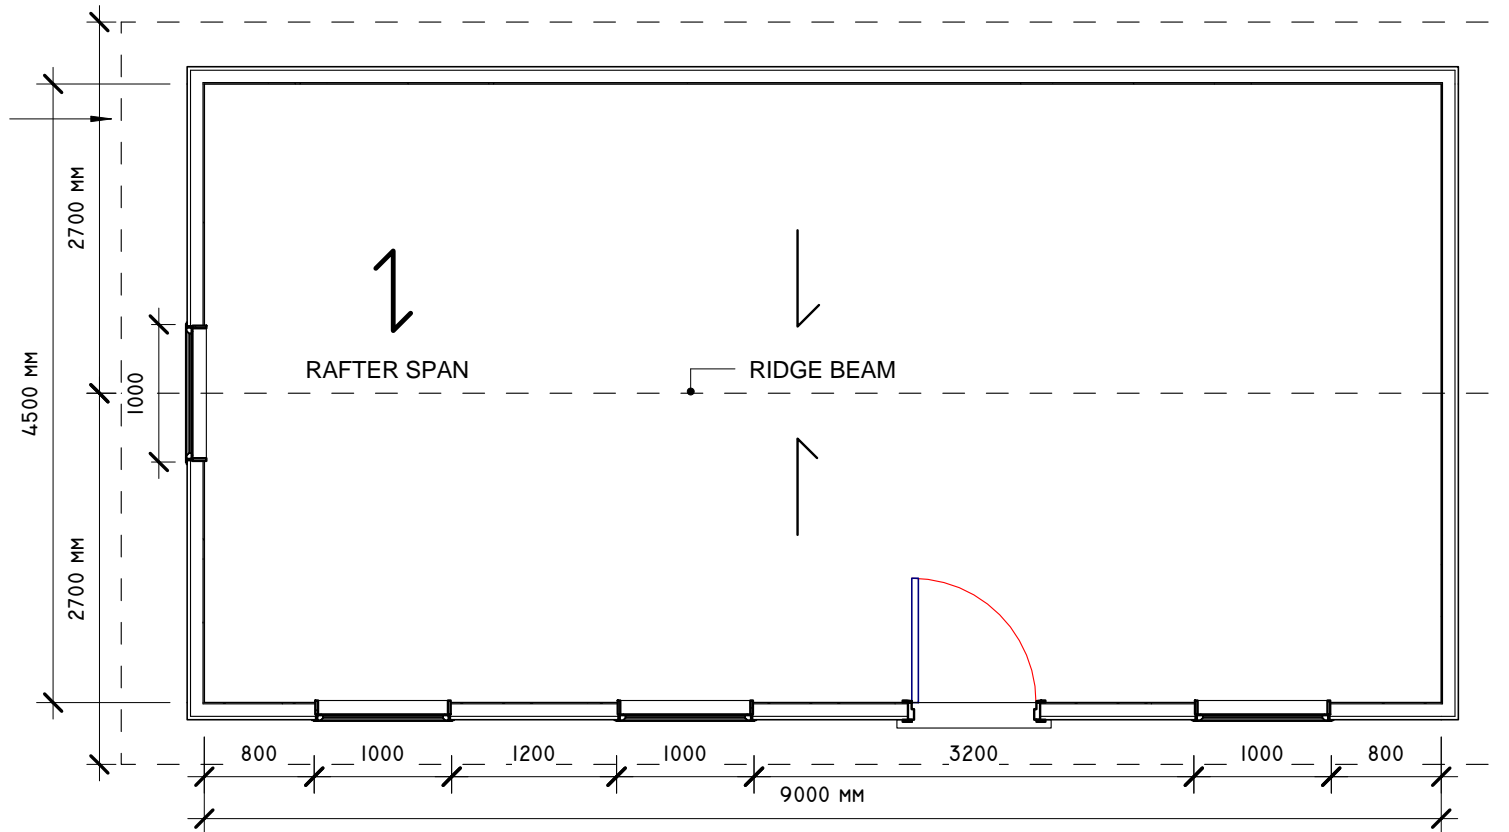

**1** PROPOSED PLAN  
1 : 50 @ A3

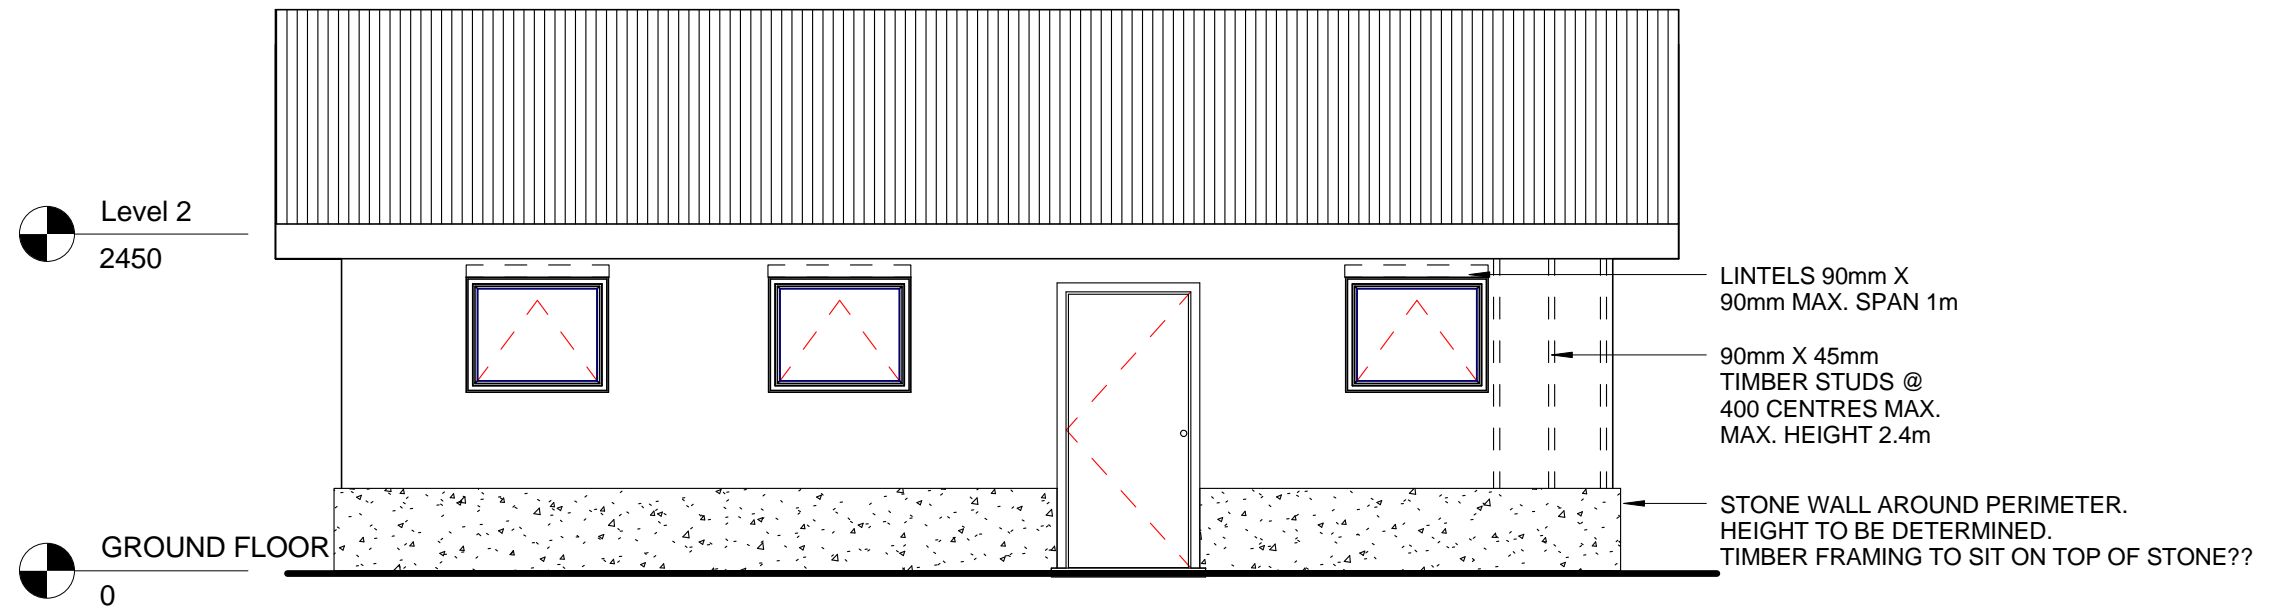

**1 SOUTH ELEVATION**  
1 : 50 @ A3

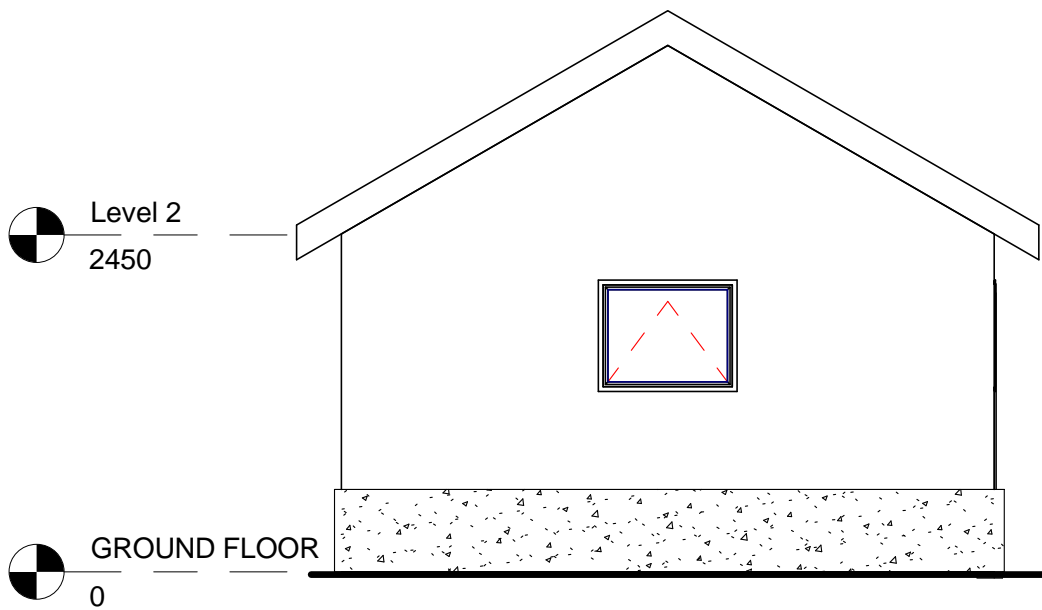

**2 WEST ELEVATION**  
1 : 50 @ A3